



横断面図

V=1:100
H=1:500

6k000

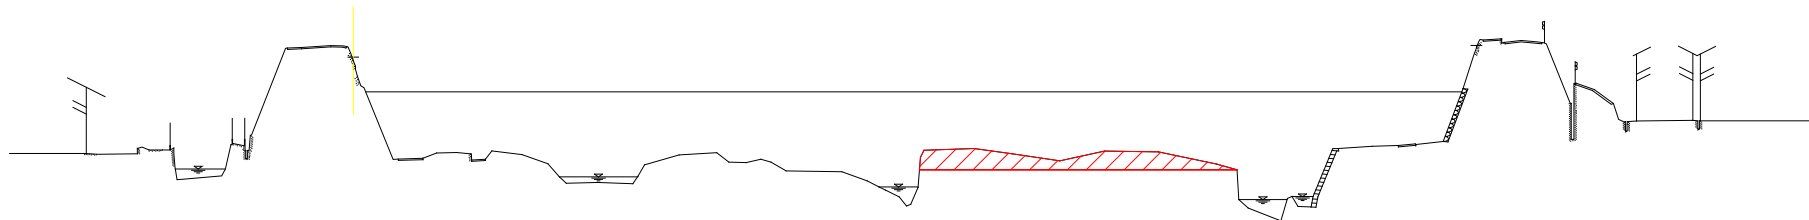

6k200

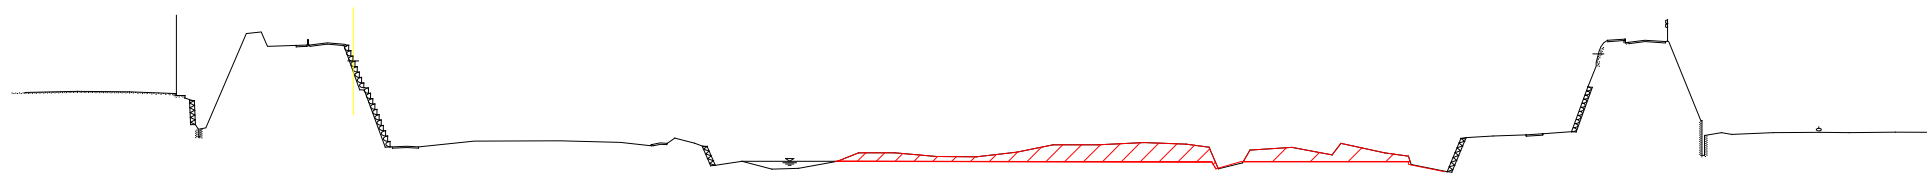

6k400

